



**LEGEND**

- WATERSHED BOUNDARIES
- SUB-WATERSHED BOUNDARIES

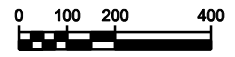

**NORTH INDUSTRIAL PARK  
CITY OF RICHLAND CENTER**

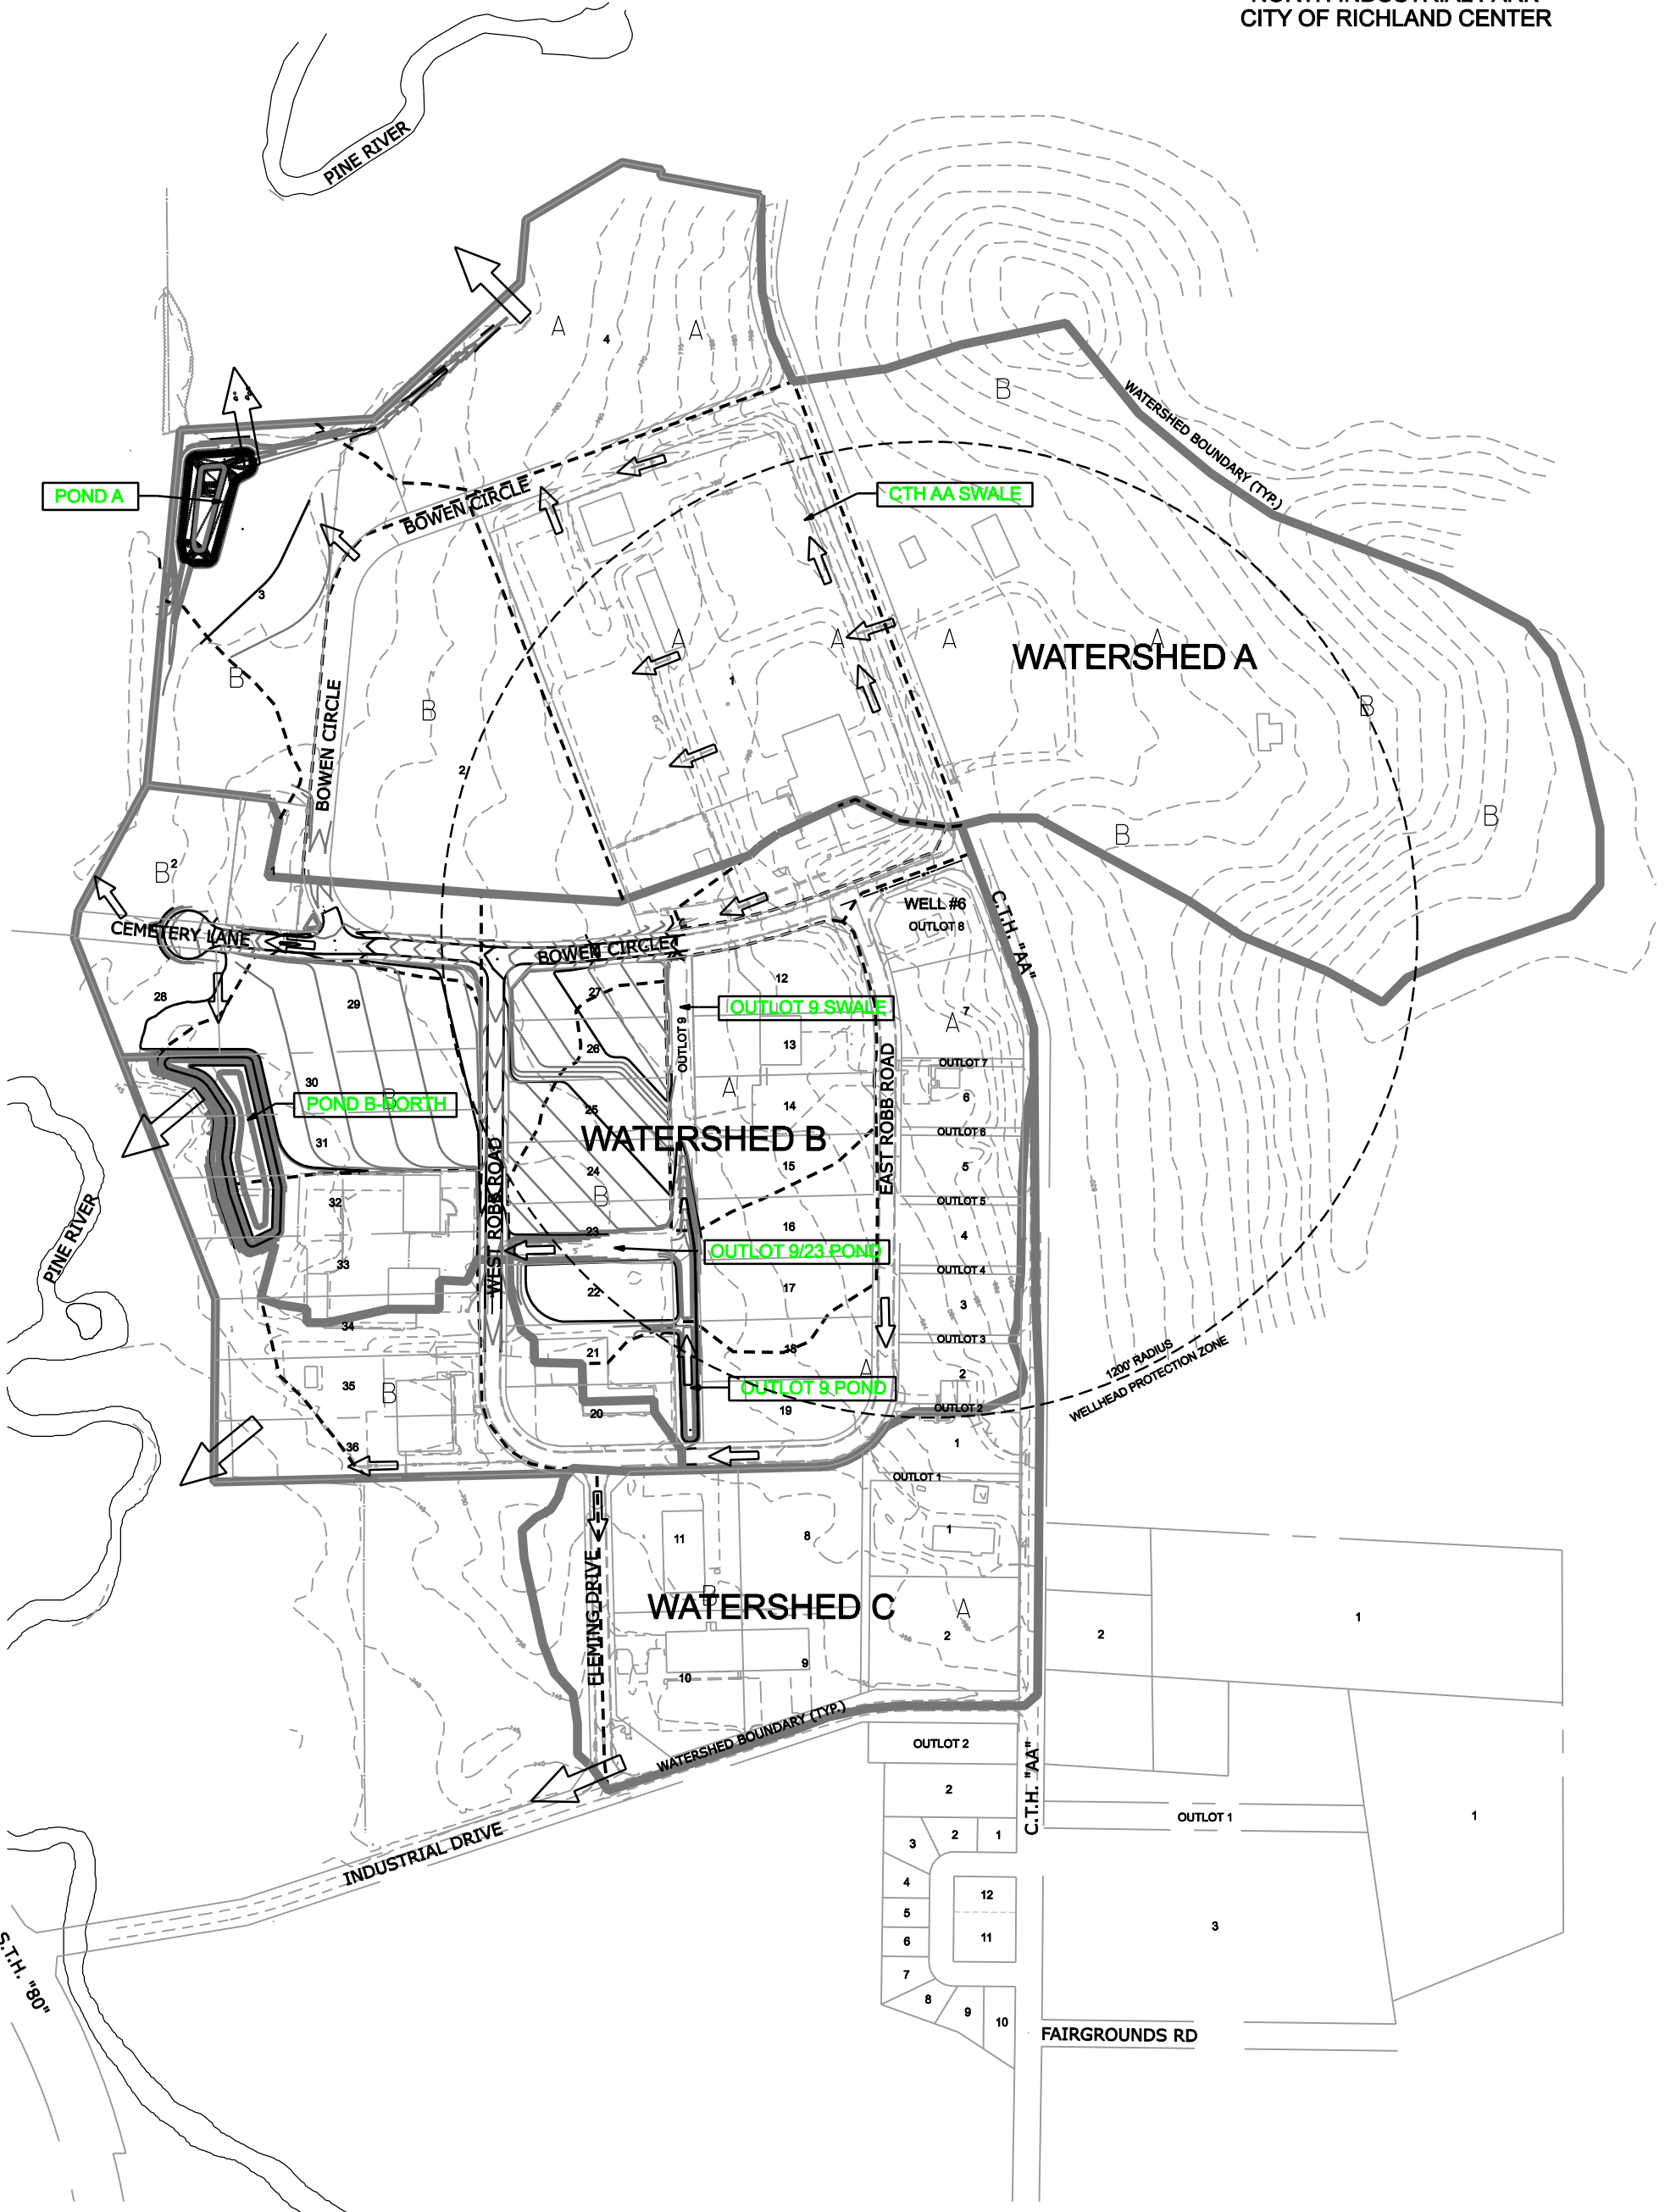

**PROPOSED WATERSHEDS**

**NORTH INDUSTRIAL PARK EXPANSION  
CITY OF RICHLAND CENTER  
RICHLAND COUNTY, WISCONSIN**

PROJECT NO.: 13019

PROJECT DATE: 6/18/2010

PLOT DATE: 6/18/2010

SCALE: AS SHOWN

DRAWN BY: TBD

CHECKED BY: BJS

NO.

DATE

REVISION

BY



**TRANSPORTATION • MUNICIPAL  
DEVELOPMENT • ENVIRONMENTAL**  
1230 South Boulevard Baraboo, WI 53913  
608-356-2771 1-800-362-4505 Fax: 608-356-2770  
Web Address: www.msa-ps.com  
© MSA PROFESSIONAL SERVICES